

PHASE 1 -
Planting of avenue trees as part of HLF
Phase (by 2021)

Typical planting size of trees:
girth 18-20cm or 20-25cm
depending on species

Rev	BY	DATE



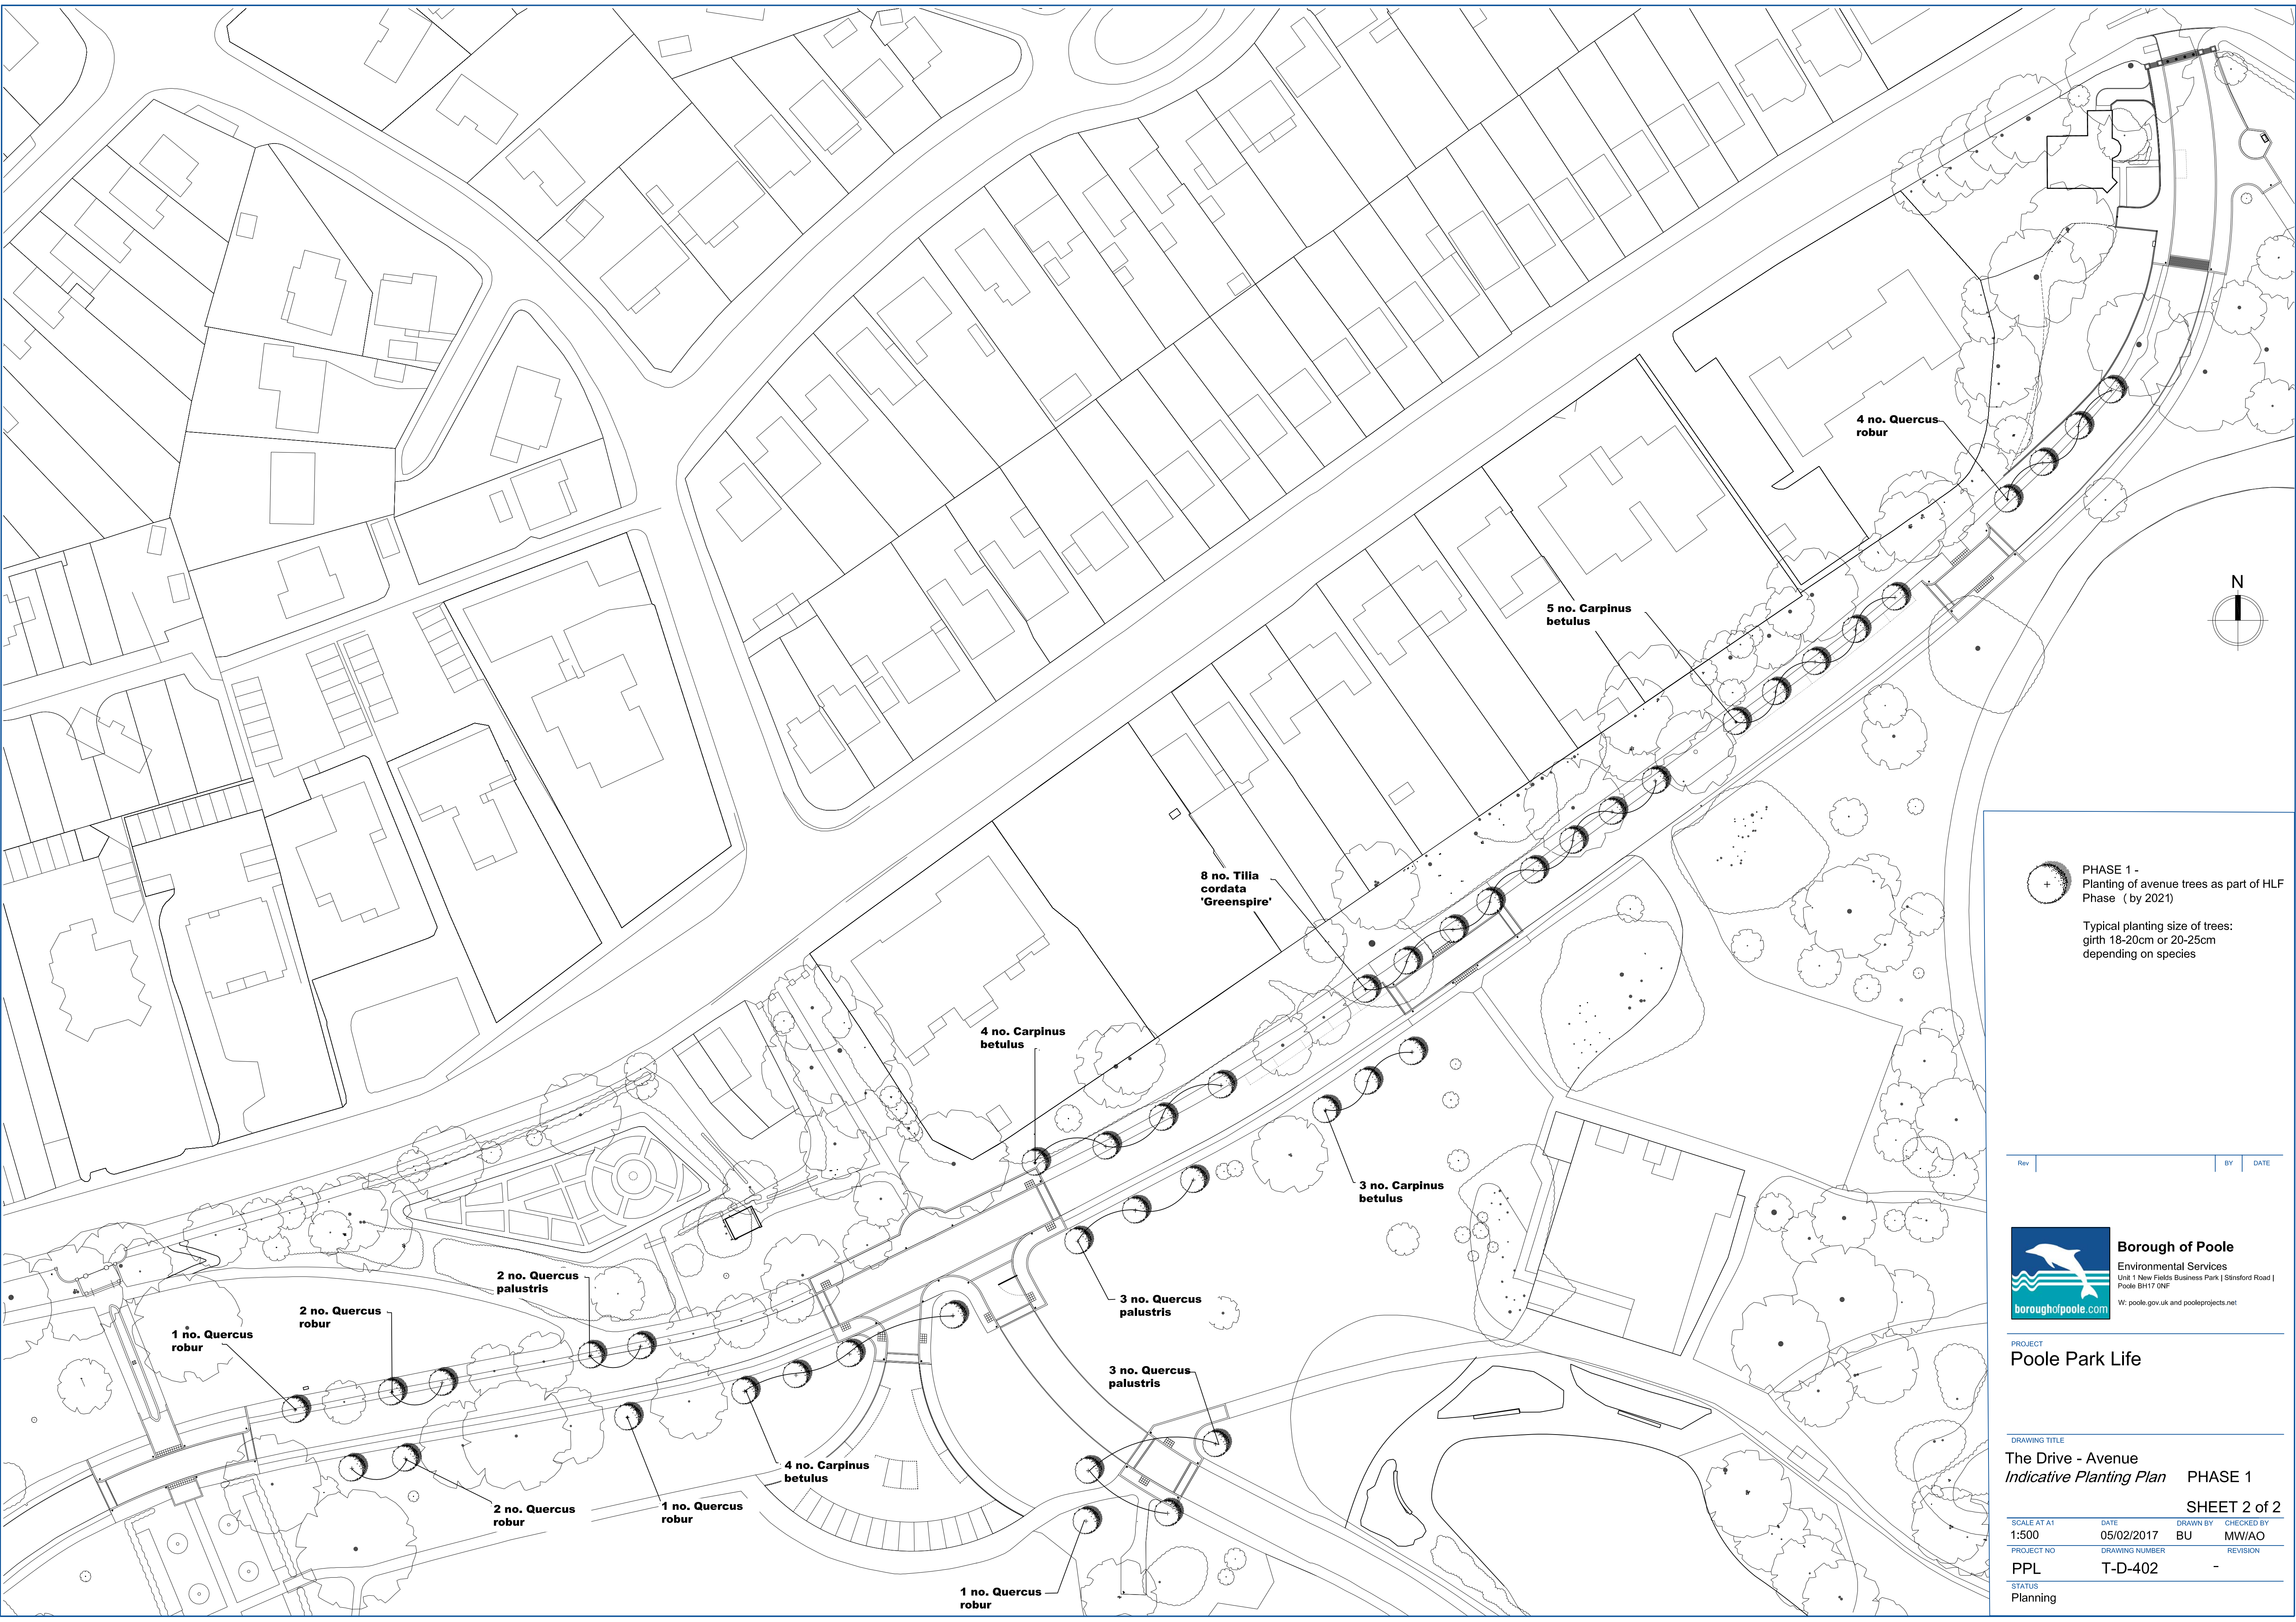
Borough of Poole
Environmental Services
Unit 1 New Fields Business Park | Stinsford Road |
Poole BH17 0NF
W: poole.gov.uk and pooleprojects.net

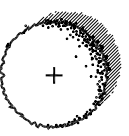
PROJECT
Poole Park Life

DRAWING TITLE
**The Drive - Avenue
Indicative Planting Plan PHASE 1**

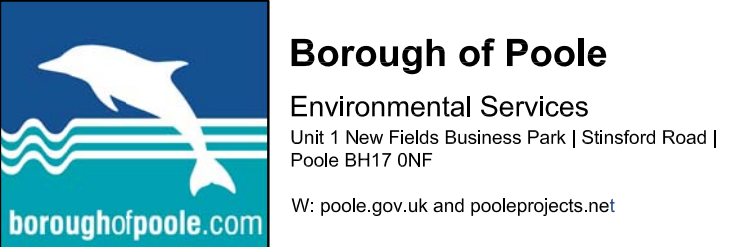
SCALE AT A1 1:500	DATE 05/02/2017	DRAWN BY BU	CHECKED BY MW/AO
PROJECT NO PPL	DRAWING NUMBER T-D-401	REVISION -	
STATUS Planning			

SHEET 1 of 2



 **PHASE 1 -**
Planting of avenue trees as part of HLF
Phase (by 2021)

Typical planting size of trees:
girth 18-20cm or 20-25cm
depending on species

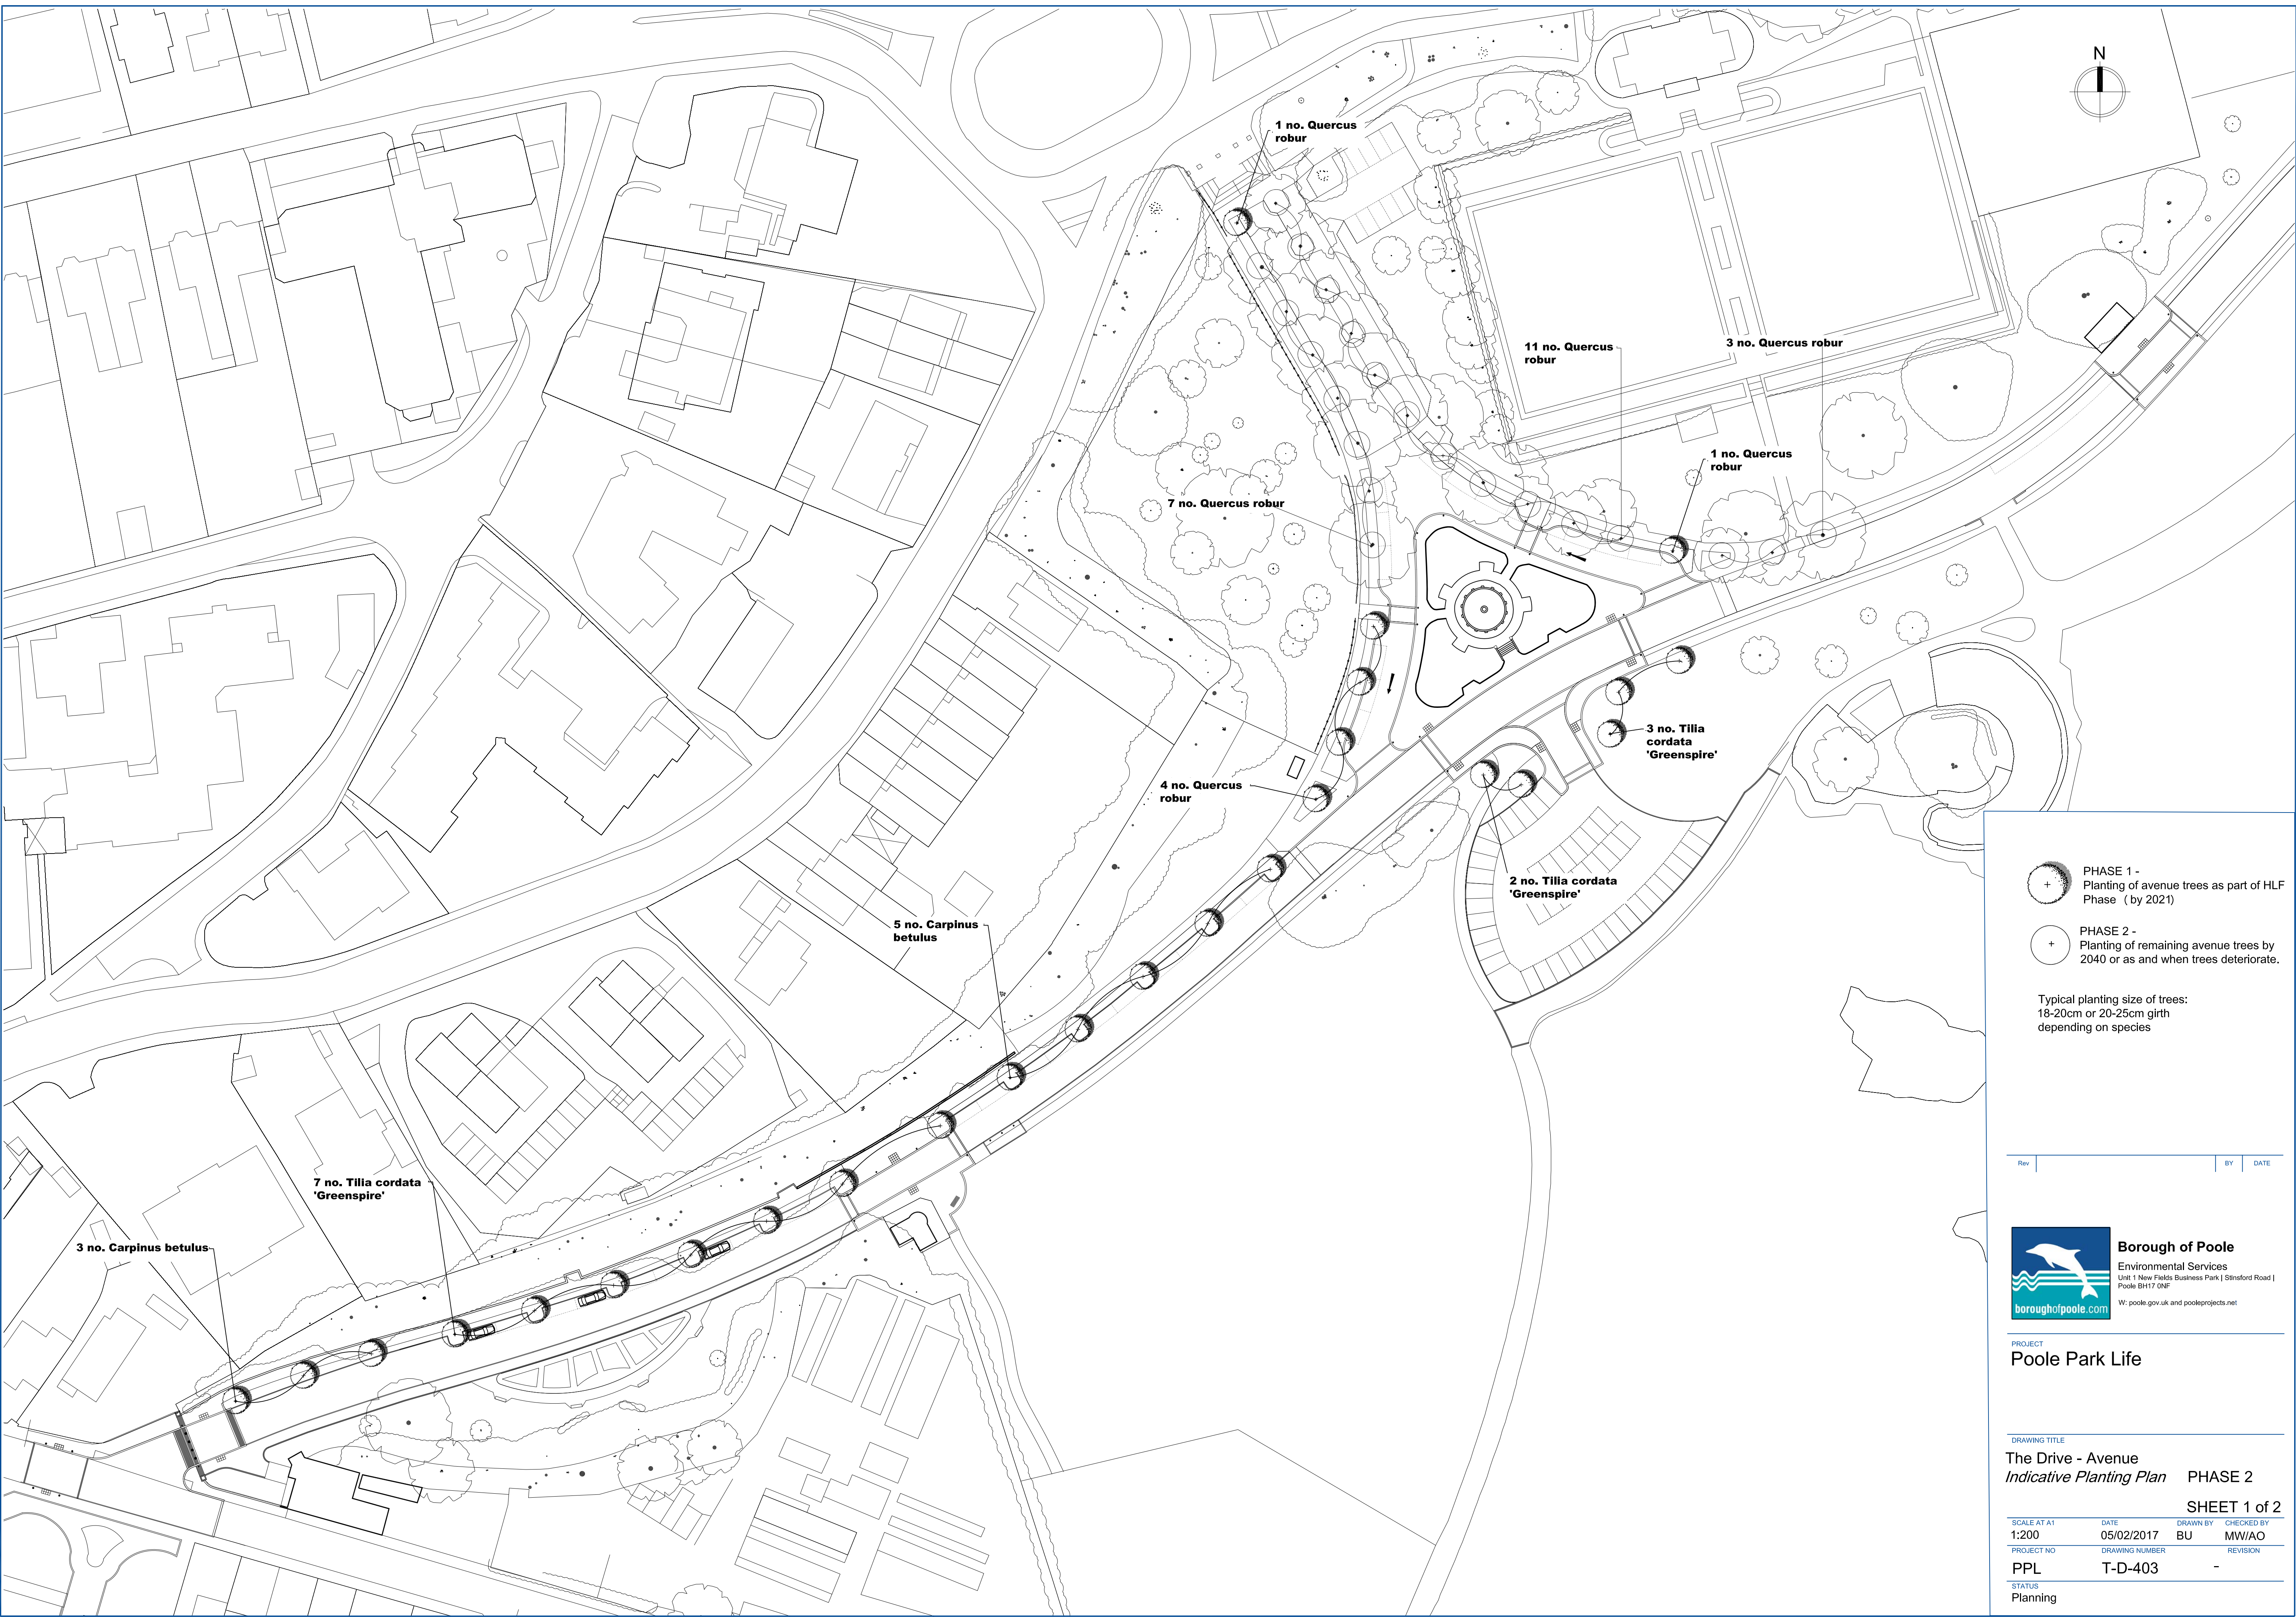


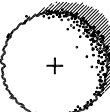
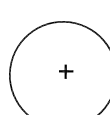
PROJECT
Poole Park Life

DRAWING TITLE
The Drive - Avenue
Indicative Planting Plan **PHASE 1**

SCALE/AT A1 1:500	DATE 05/02/2017	DRAWN BY BU	CHECKED BY MW/AO
PROJECT NO PPL	DRAWING NUMBER T-D-402	REVISION -	
STATUS Planning			

SHEET 2 of 2



-  PHASE 1 - Planting of avenue trees as part of HLF Phase (by 2021)
-  PHASE 2 - Planting of remaining avenue trees by 2040 or as and when trees deteriorate.

Typical planting size of trees:
18-20cm or 20-25cm girth
depending on species

Rev	BY	DATE

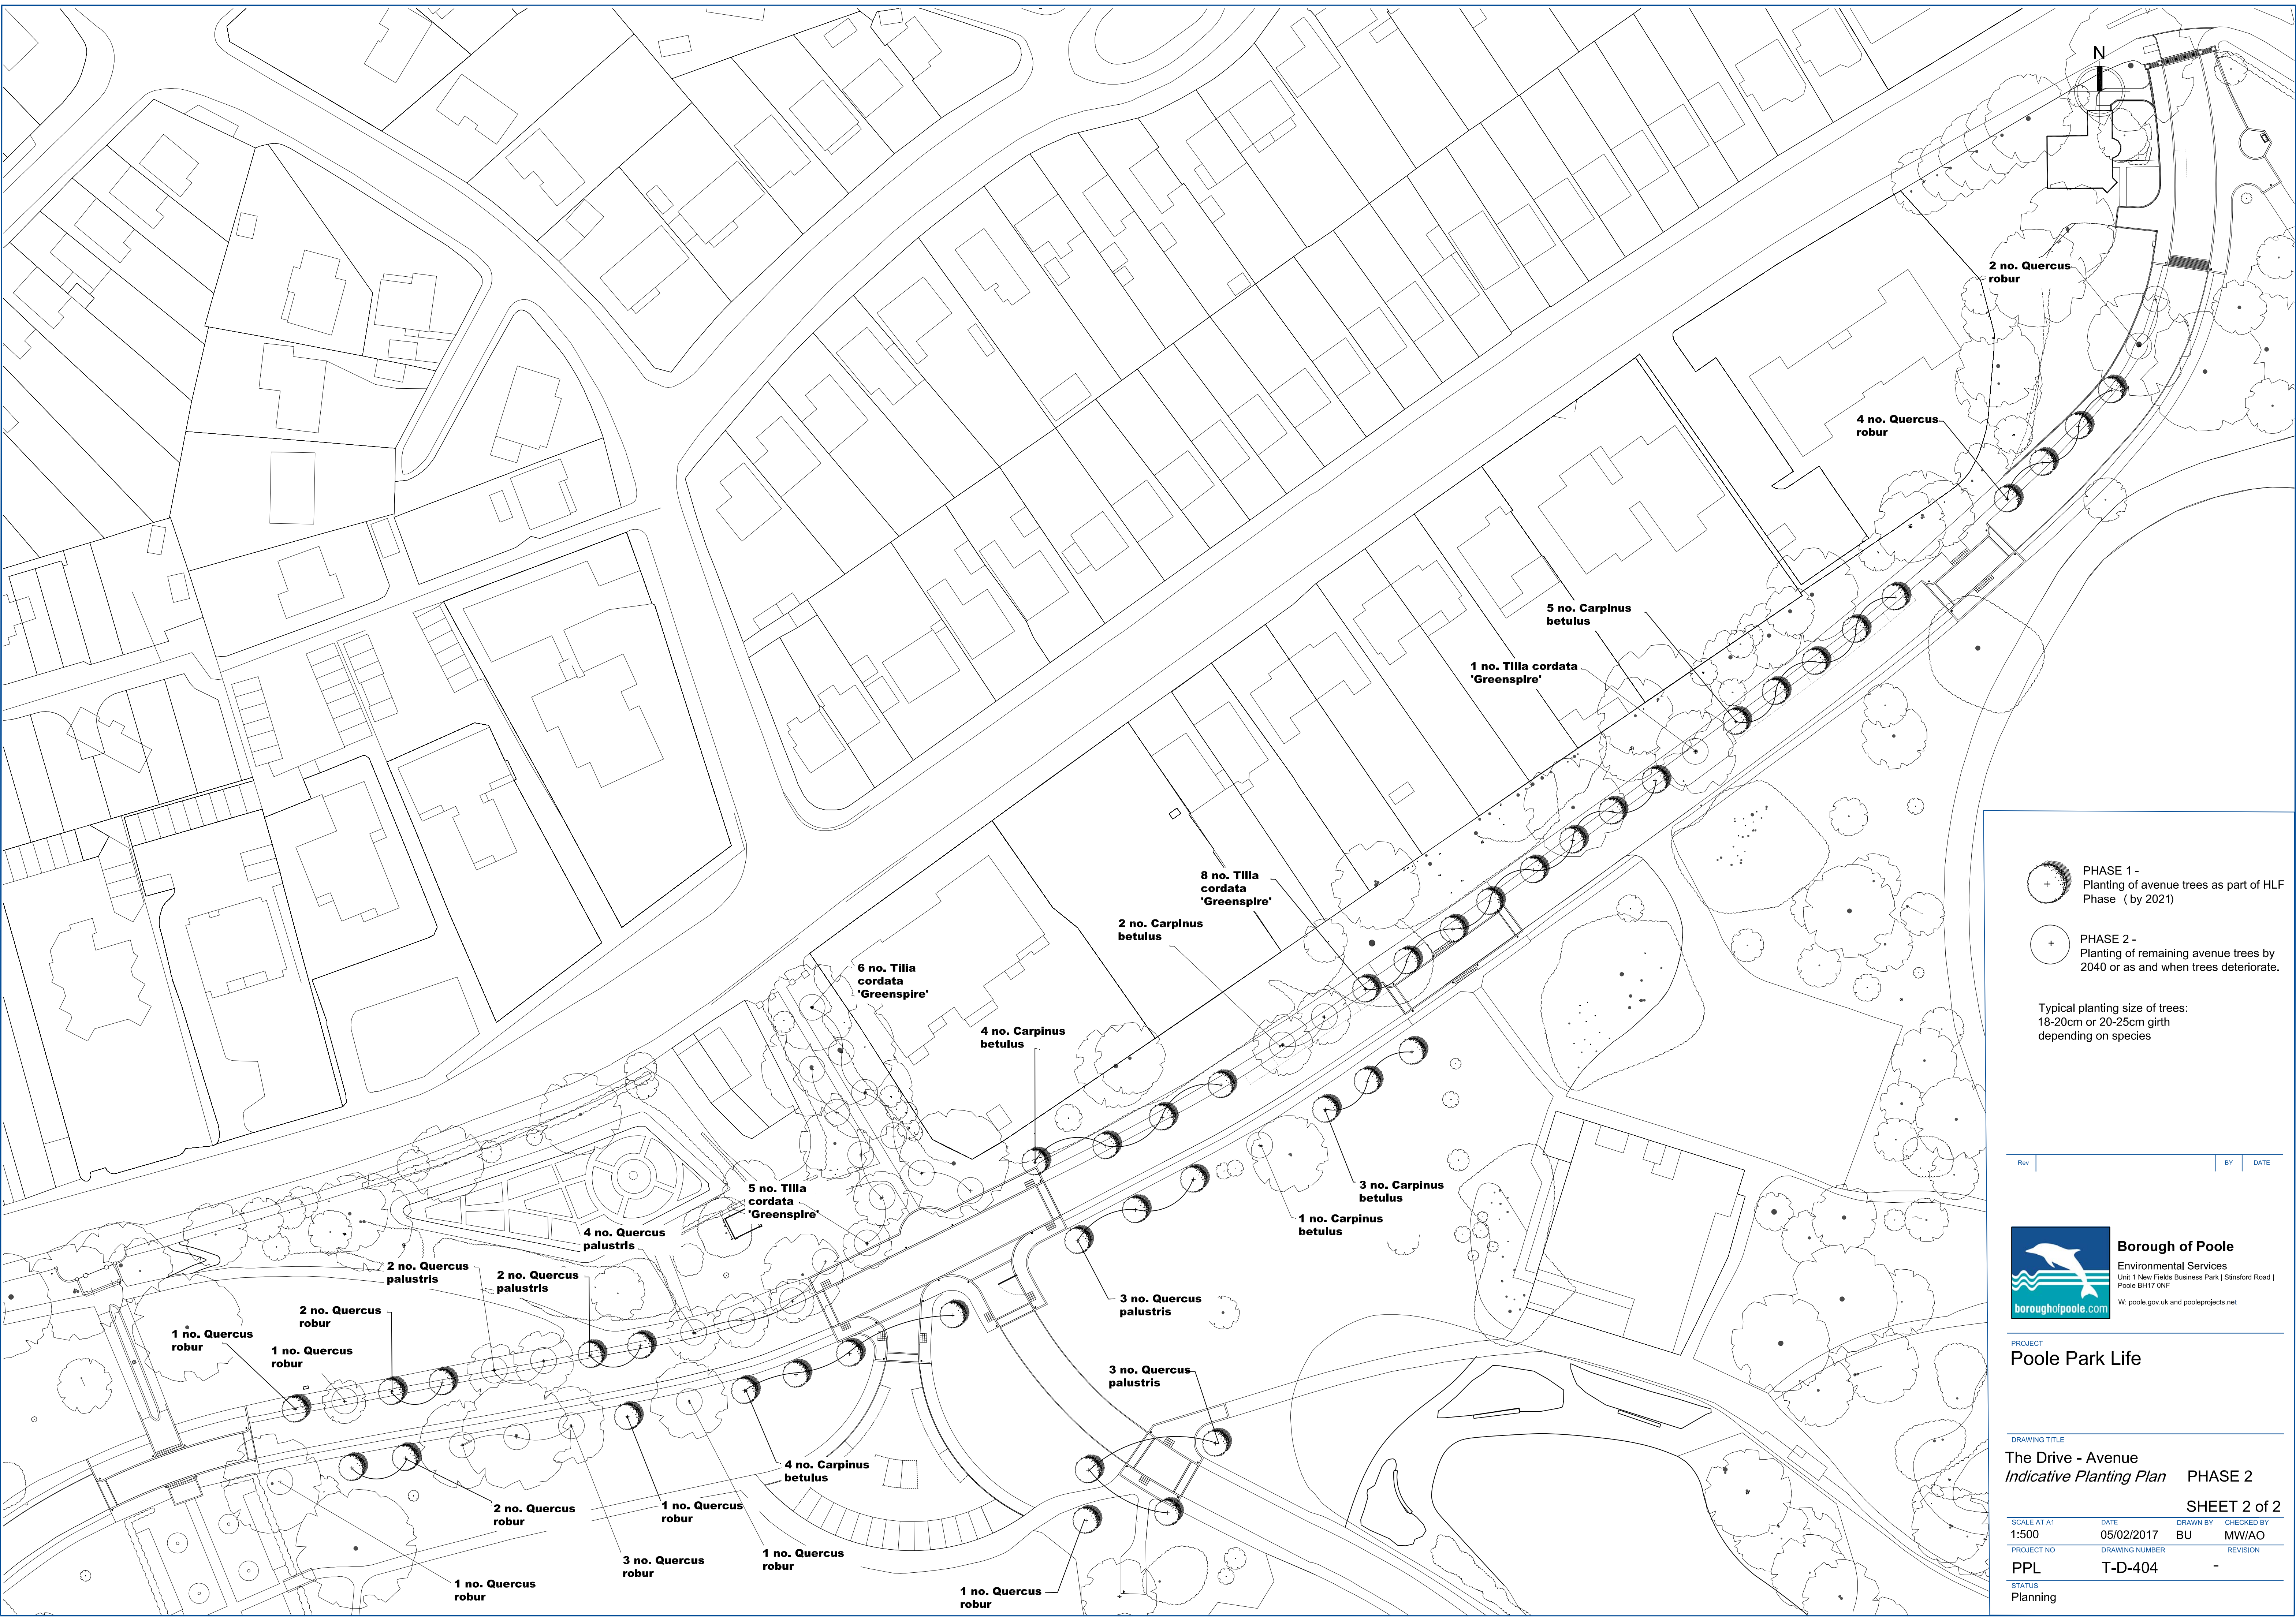


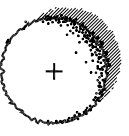
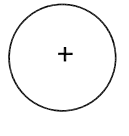
Borough of Poole
Environmental Services
Unit 1 New Fields Business Park | Stinsford Road |
Poole BH17 6NF
W: poole.gov.uk and pooleprojects.net

PROJECT
Poole Park Life

DRAWING TITLE
The Drive - Avenue
Indicative Planting Plan PHASE 2

SCALE AT A1 1:200	DATE 05/02/2017	DRAWN BY BU	CHECKED BY MW/AO
PROJECT NO PPL	DRAWING NUMBER T-D-403	REVISION -	
STATUS Planning			



-  PHASE 1 - Planting of avenue trees as part of HLF Phase (by 2021)
-  PHASE 2 - Planting of remaining avenue trees by 2040 or as and when trees deteriorate.

Typical planting size of trees:
18-20cm or 20-25cm girth
depending on species

Rev	BY	DATE

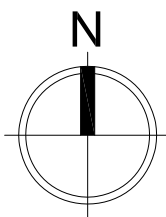


Borough of Poole
Environmental Services
Unit 1 New Fields Business Park | Stinsford Road |
Poole BH17 0NF
W: poole.gov.uk and pooleprojects.net

PROJECT
Poole Park Life

DRAWING TITLE
The Drive - Avenue
Indicative Planting Plan PHASE 2
SHEET 2 of 2

SCALE AT A1 1:500	DATE 05/02/2017	DRAWN BY BU	CHECKED BY MW/AO
PROJECT NO PPL	DRAWING NUMBER T-D-404	REVISION -	
STATUS Planning			

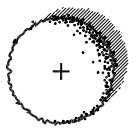



3 no. *Aesculus hippocastanum*

3 no. *Pinus pinaster*

1 no. *Pinus pinaster*

2no. *Sequoiadendron giganteum*
1 no. *Sequoiadendron sempervirens*

 PHASE 1 -
Planting of trees as part of HLF
Phase (by 2021)



Borough of Poole
Environmental Services
Unit 1 New Fields Business Park | Stinsford Road |
Poole BH17 0NF
W: poole.gov.uk and pooleprojects.net

PROJECT
Poole Park Life

DRAWING TITLE
Copse Close - Car Park
Indicative Planting Plan PHASE 1

SCALE AT A1	DATE	DRAWN BY	CHECKED BY
1:200	05/02/2017	BU	MW/AO
PROJECT NO	DRAWING NUMBER	REVISION	
PPL	T-D-405	-	
STATUS			
Planning			